




K3091 Kolding Sp

1. Seite

Belső használatra !

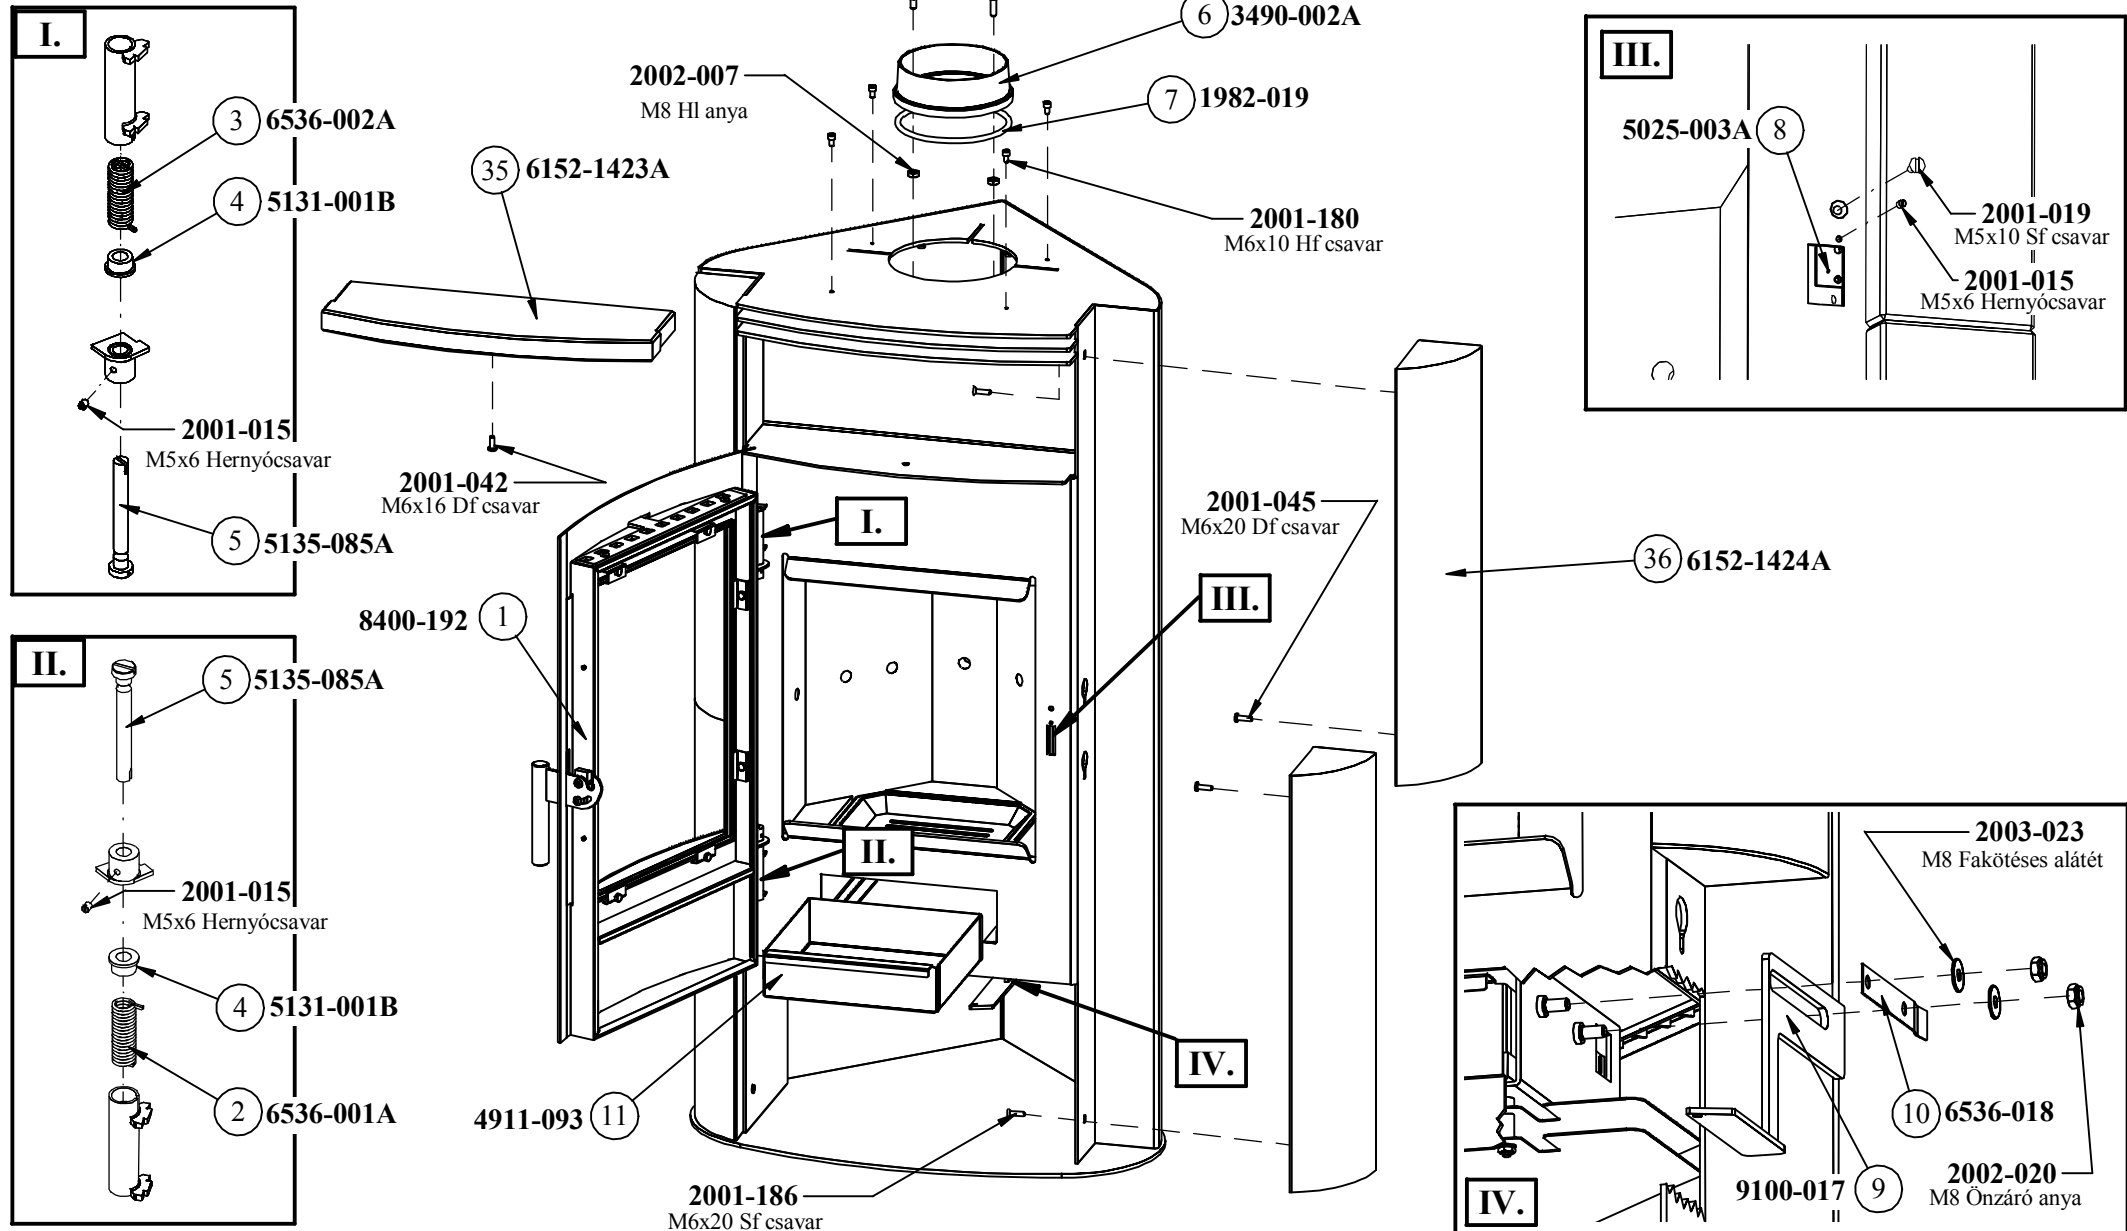

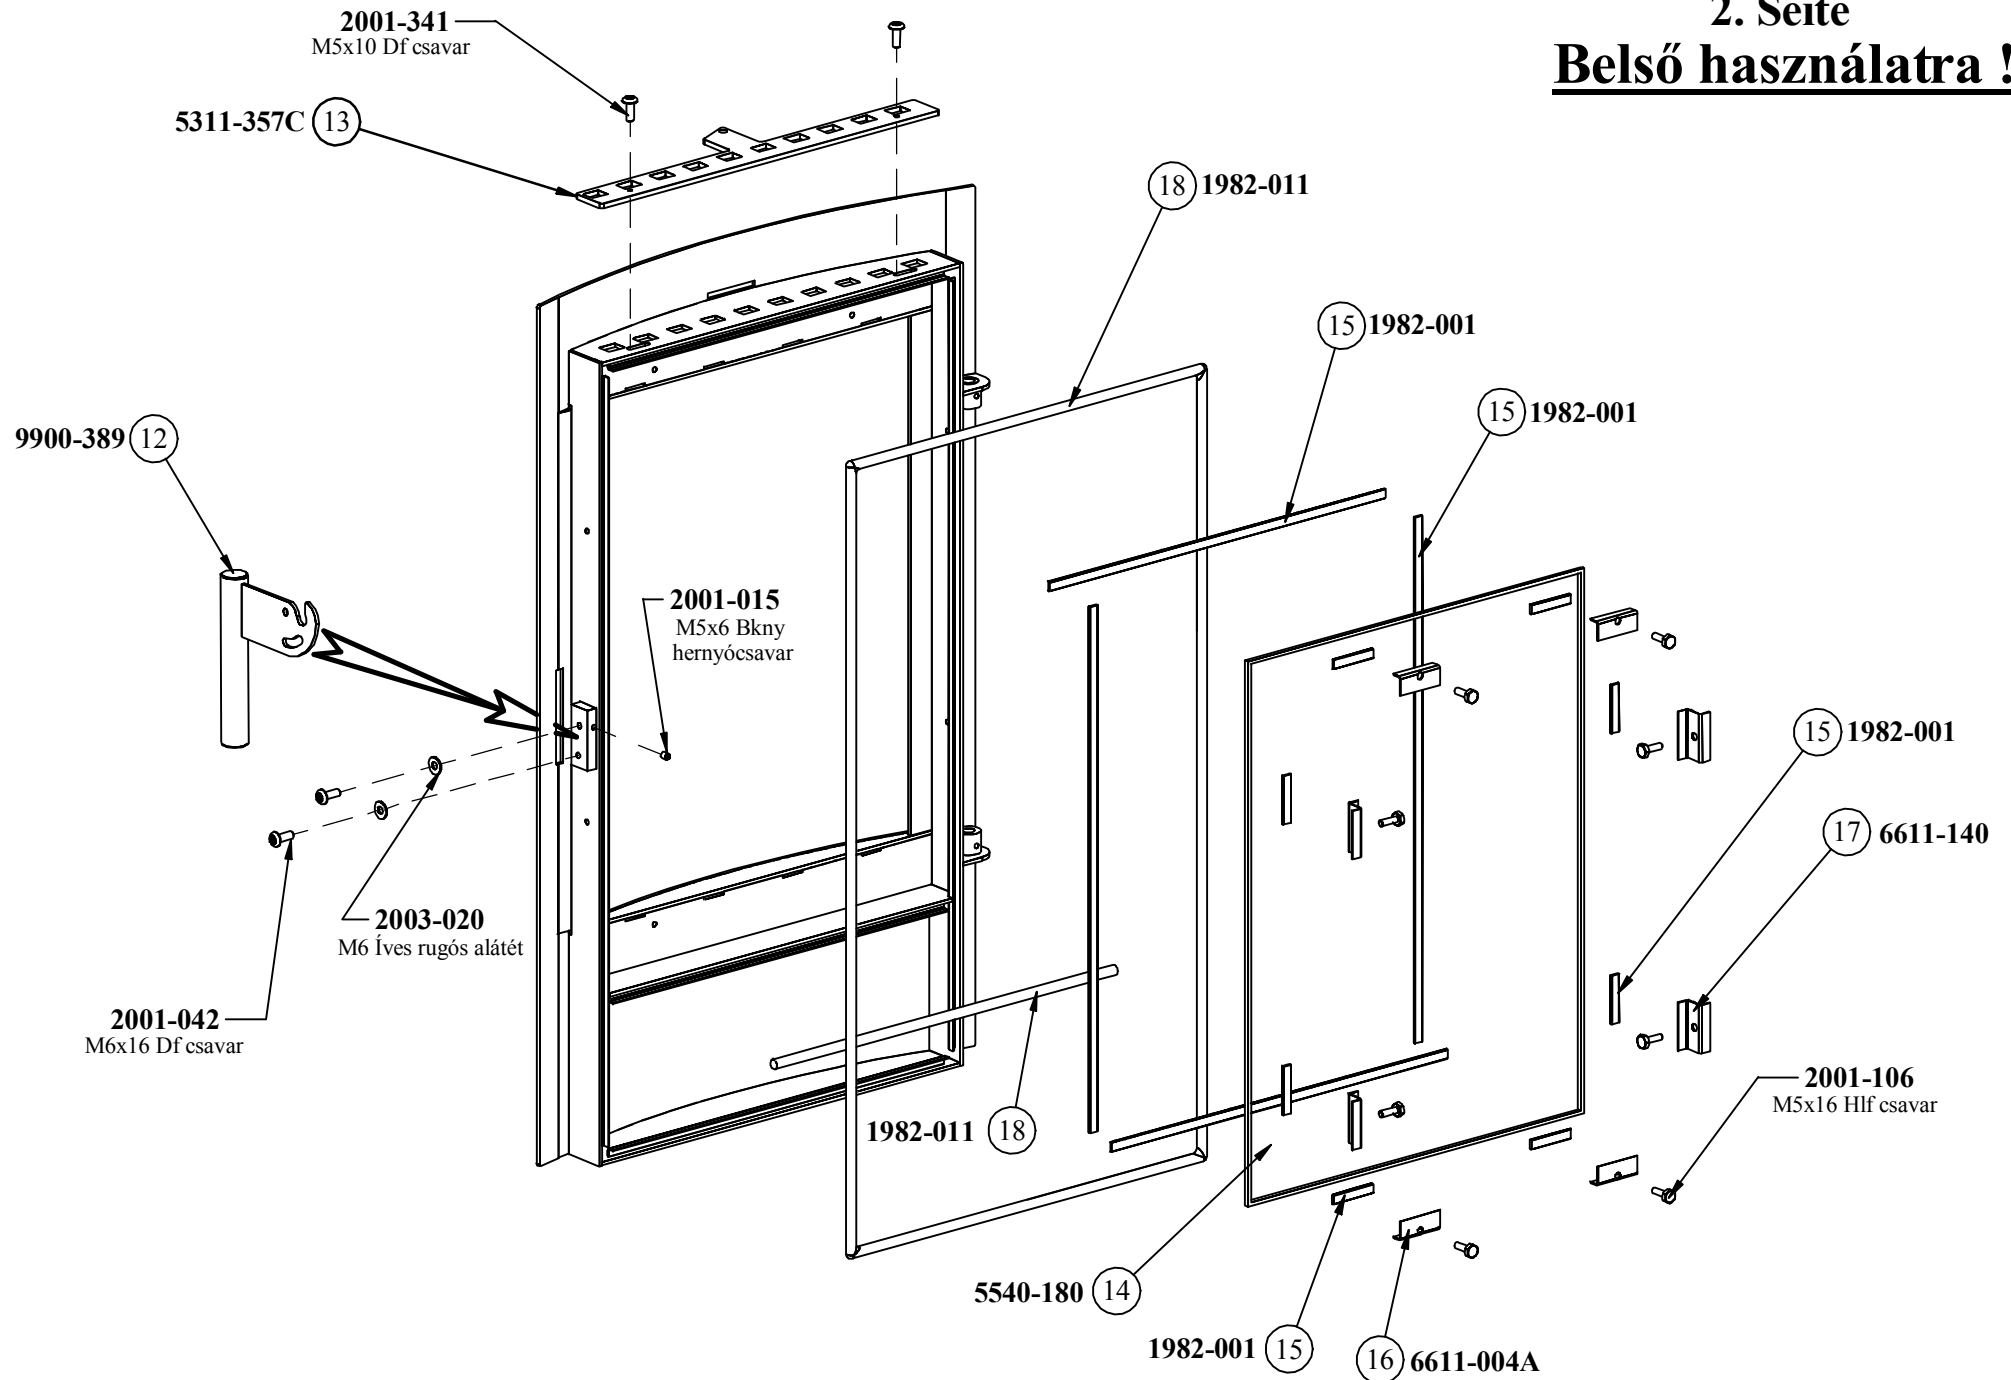

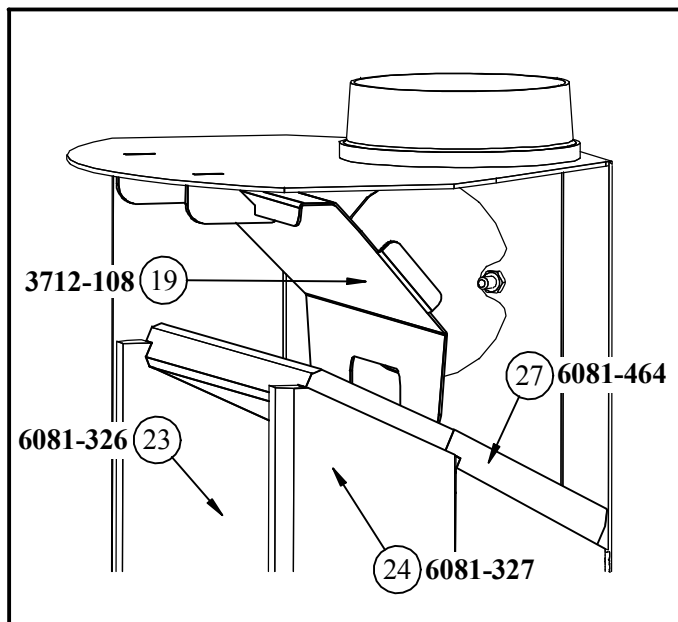

Lage des Feuerablenkvermiculit

Reihenfolge:

1. — 11.

Feuerraumauskleidung
(9900-575)

3712-108	1 Stück
6081-323	1 Stück
6081-324	1 Stück
6081-325	1 Stück
6081-326	1 Stück
6081-327	1 Stück
6081-329	1 Stück
6081-330	2 Stück
6081-464	1 Stück

